


— 201
— 202
WELL WASHER SUPPLY
(DWG 78 CONTROL SCHEMATIC 2 LINE 254)

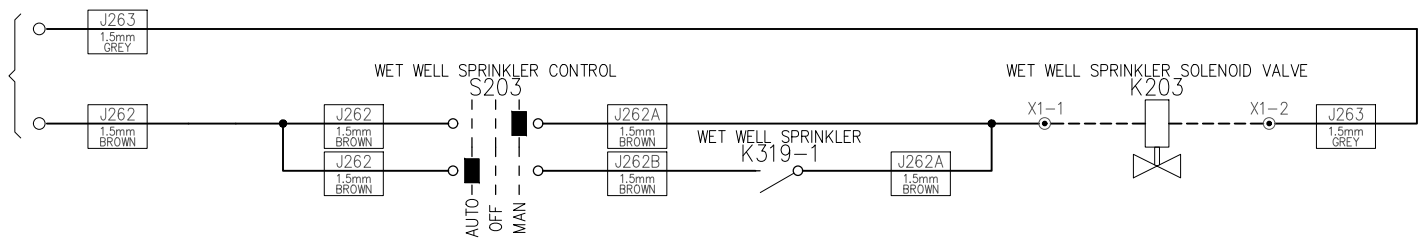

TERMINAL LEGEND	
	FUSE TERMINAL
	THROUGH TERMINAL
	DISCONNECT TERMINAL

AMENDMENTS			
REV	DESCRIPTION	CHECKED	DATE
0	ISSUED FOR REFERENCE		



GLADSTONE REGIONAL COUNCIL

P.O. Box 29, Gladstone Qld. 4680

STANDARD DRAWING
DUAL SEWERAGE PUMP STATION
SWITCHBOARD <4KW VSD
CONTROL SCHEMATIC 1

DRAWING NO.
GRC-ED-077

A1 SHEET	REVISION	0
----------	----------	---