


— 201
— 202
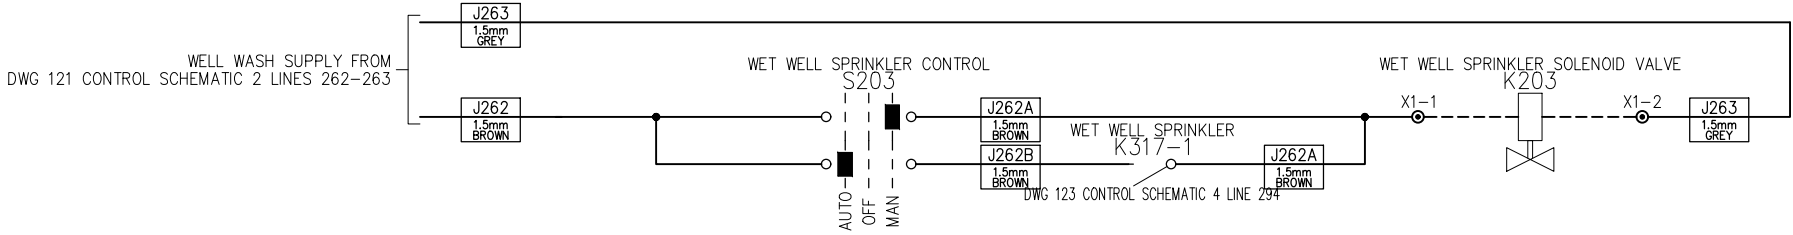

TERMINAL LEGEND

- FUSE TERMINAL
- THROUGH TERMINAL
- DISCONNECT TERMINAL

AMENDMENTS			
REV	DESCRIPTION	CHECKED	DATE
0	ISSUED FOR REFERENCE		



GLADSTONE REGIONAL COUNCIL

P.O. Box 29, Gladstone Qld. 4680

STANDARD DRAWING
DUAL SEWERAGE PUMP STATION
SWITCHBOARD 22-160KW VSD
CONTROL SCHEMATIC 1

DRAWING NO.

GRC-ED-120

A1 SHEET REVISION 0