




PLAN - WIDE VERGE
N.T.S.

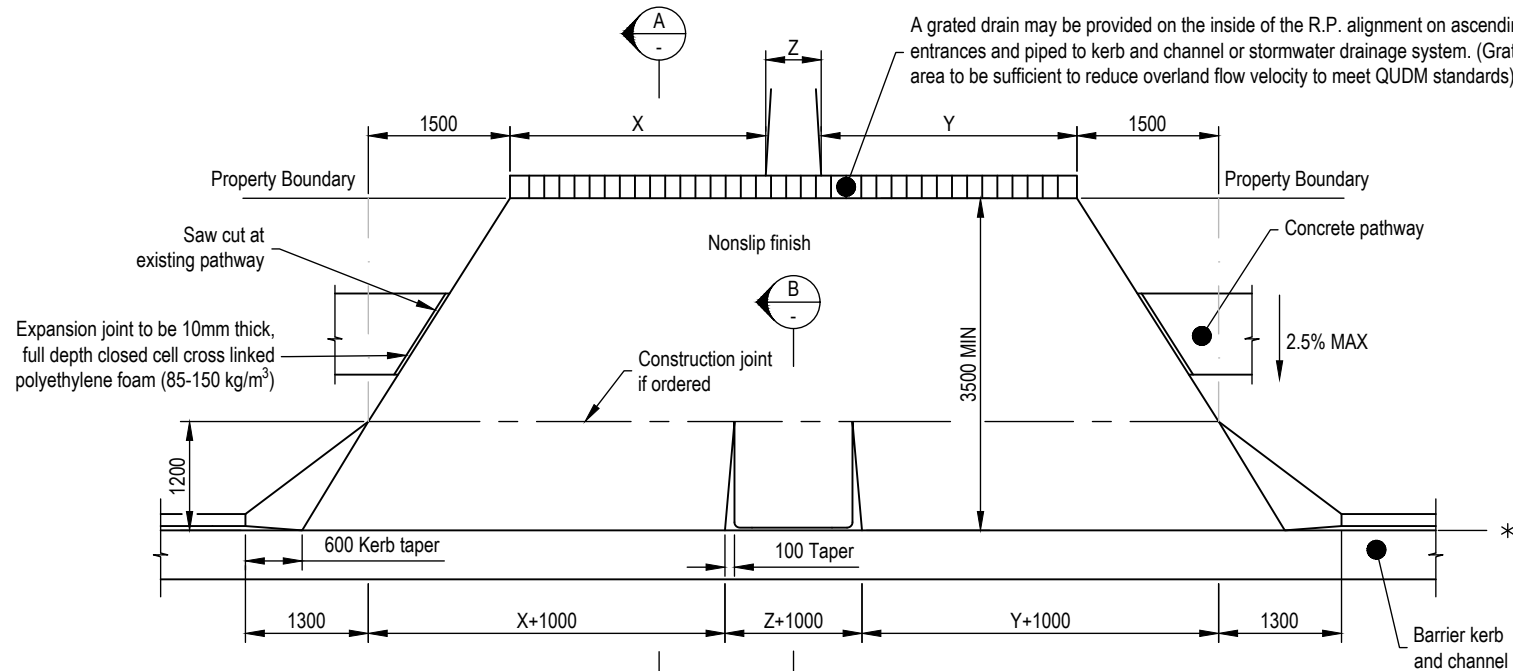


PLAN - 3.5m VERGE
N.T.S.

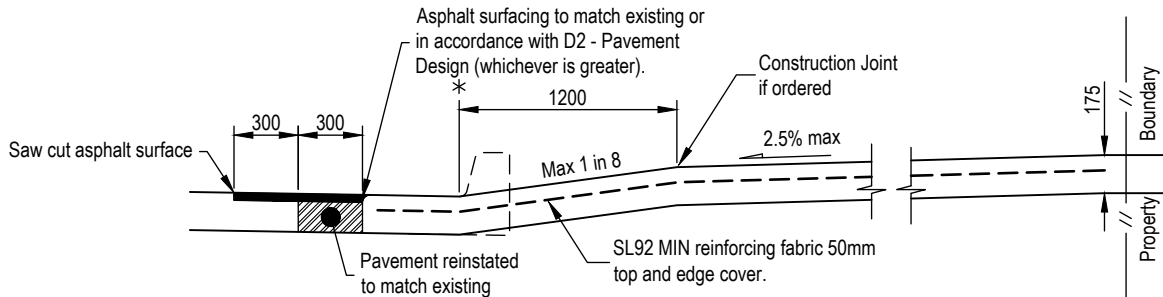

SECTION - CHANNEL REMOVED
N.T.S.

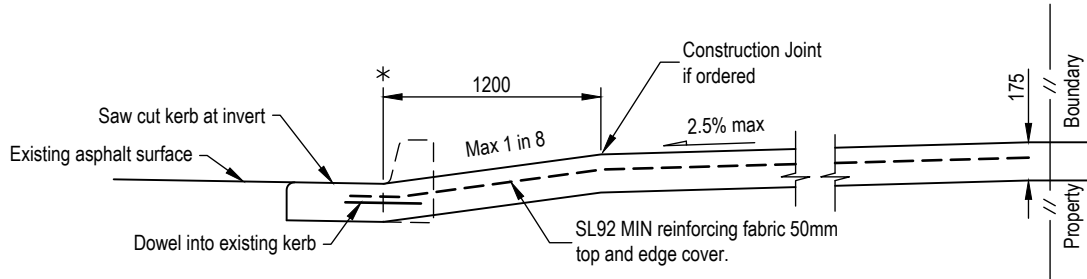

SECTION - CHANNEL RETAINED
N.T.S.

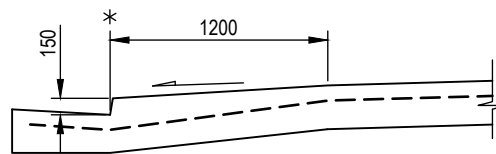

SECTION B
N.T.S.

LEGEND:

*NOM. kerb line.

NOTES:

- The owner of the property served by the driveway shall be responsible for all maintenance associated with the driveway.
- Concrete N32 in accordance with AS 1379 and AS 3600.
- Reinforcing fabric to AS 4671. Lap fabric 250mm.
- Depths of concrete and reinforcing steel shown are the minimum requirements for good foundation conditions and average traffic loading. Where this does not apply, depths of concrete and reinforcing shall be increased to suit specific conditions. Council accepts no responsibility for the structural adequacy of the design and it is recommended that engineering advice be sought where higher commercial vehicle loadings are expected.
- Design of crossings may vary, refer project drawings.
- Dimensions X, Y, & Z, refer specification or project drawings.
- Reprofile adjacent verge to match driveway. Verge earthworks adjoining concrete must be well compacted.
- Verge grades to be in accordance with LGA requirements specified in D1.
- Existing verge profile to be maintained where possible.
- Compaction for subgrade 95% Standard to AS 1289.5.1.1.
- Where subgrade is less than CBR 5 excavate and provide imported material to satisfaction of independent Engineering authority.
- Driveways to be constructed from concrete only.
- Approval of location, feature finishes and levels must be obtained from Local Authority prior to excavation.
- Engineering advice should be sought where it is proposed to modify the verge profile by excavation or filling to ensure drainage problems do not result and existing services are not affected.
- Where new concrete work abuts existing concrete work dowels to be installed to prevent differential movement.
 - Trafficable (driveway) - 24dia dowels (500mm length at 300mm centres, 500mm centers allowable at invert of kerb and channel)
 - Non Trafficable (pathway) - 12dia dowels (500mm length at 300mm centres)
- All dimensions in millimetres.
- Maximum driveway grade to be 1 in 6 if approved by LGA.

APPLICABILITY TABLE							
Council	BSC	CHRC	GRC	IRC	LSC	MRC	RRC
Applicable	Yes	Yes	No	Yes	Yes	Yes	Yes

REVISIONS		DATE
F	STYLE UPDATED & REINFORCEMENT CHANGED	01/2024
E	IRC ADDED	12/2016
D	GRC AND LSC ADDED	09/2014
C	MRC ADDED/AMENDMENT TO DRIVEWAY GRADE	07/2011
B	NOTE ADDED REGARDING GRATED DRAIN GRATE AREA	12/2010
A	POST AMALGAMATION REVIEW	01/2010

DISCLAIMER.
The authors and sponsoring organisations shall have no liability or responsibility to the user or any other person or entity with respect to any liability, loss or damage caused or alleged to be caused, directly or indirectly, by the adoption and use of these Standard Drawings including, but not limited to, any interruption of service, loss of business or anticipatory profits, of consequential damages resulting from the use of these Standard Drawings. Persons must not rely on these Standard Drawings as the equivalent of, or a substitute for, project-specific design and assessment by an appropriately qualified professional.

Capricorn Municipal Development Guidelines
Incorporating:
Banana Shire Council (BSC)
Central Highlands Regional Council (CHRC)
Gladstone Regional Council (GRC)
Livingstone Shire Council (LSC)
Maranoa Regional Council (MRC)
Rockhampton Regional Council (RRC)
Isaac Regional Council (IRC)

TYPE B - TWO LANE ACCESS
COMMERCIAL DRIVEWAY SLAB

ROADS	
STANDARD DRAWING	A3
CMDG-R-043	
REV.	A B C D E F