




NOTES

LINE MARKING

1. ALL SIGN LOCATIONS SHALL BE DETERMINED ON SITE (AS CLOSE AS POSSIBLE AS THOSE SHOWN ON DRAWING)
2. ALL LINE MARKING AND SIGNAGE SHALL COMPLY WITH QUEENSLAND TRANSPORT MANUAL OF UNIFORM TRAFFIC CONTROL DEVICES.

SIGNAGE


3. THE BUS TIMES FOR THE BOYNE/TANNUM AREA ARE 7.00AM to 7.00PM
4. THE BUS TIMES FOR THE REST OF THE GLADSTONE AREA ARE 7.30AM to 6.00PM

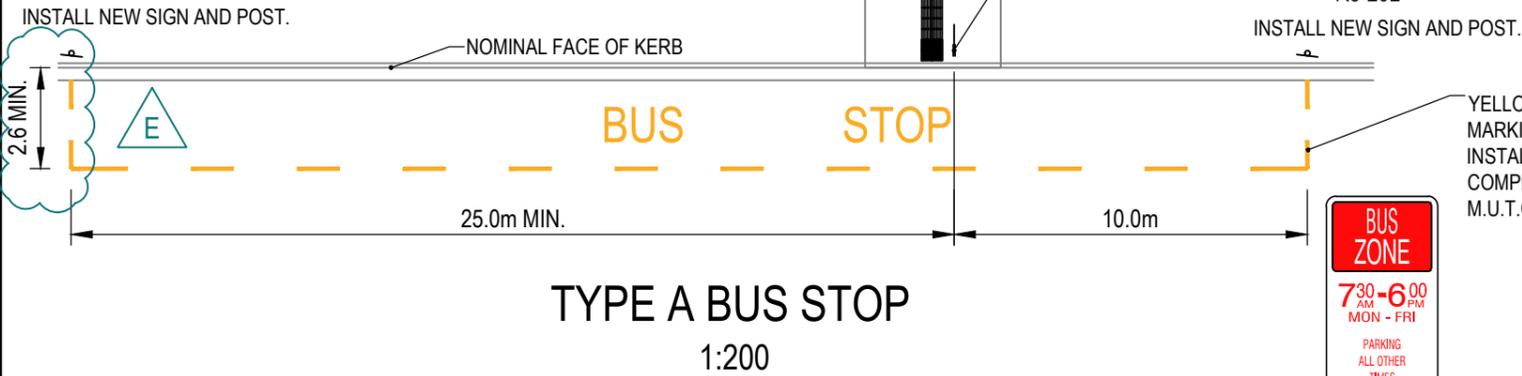


TYPE A BUS STOP
1:200



BUS STOP LINE MARKING DETAIL

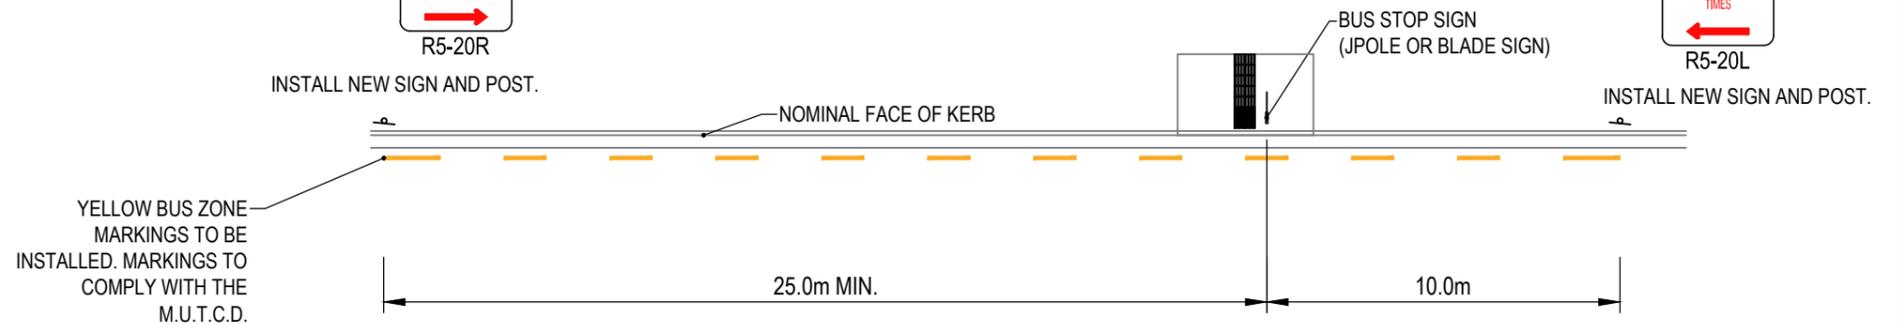

TYPE B BUS STOP
1:200

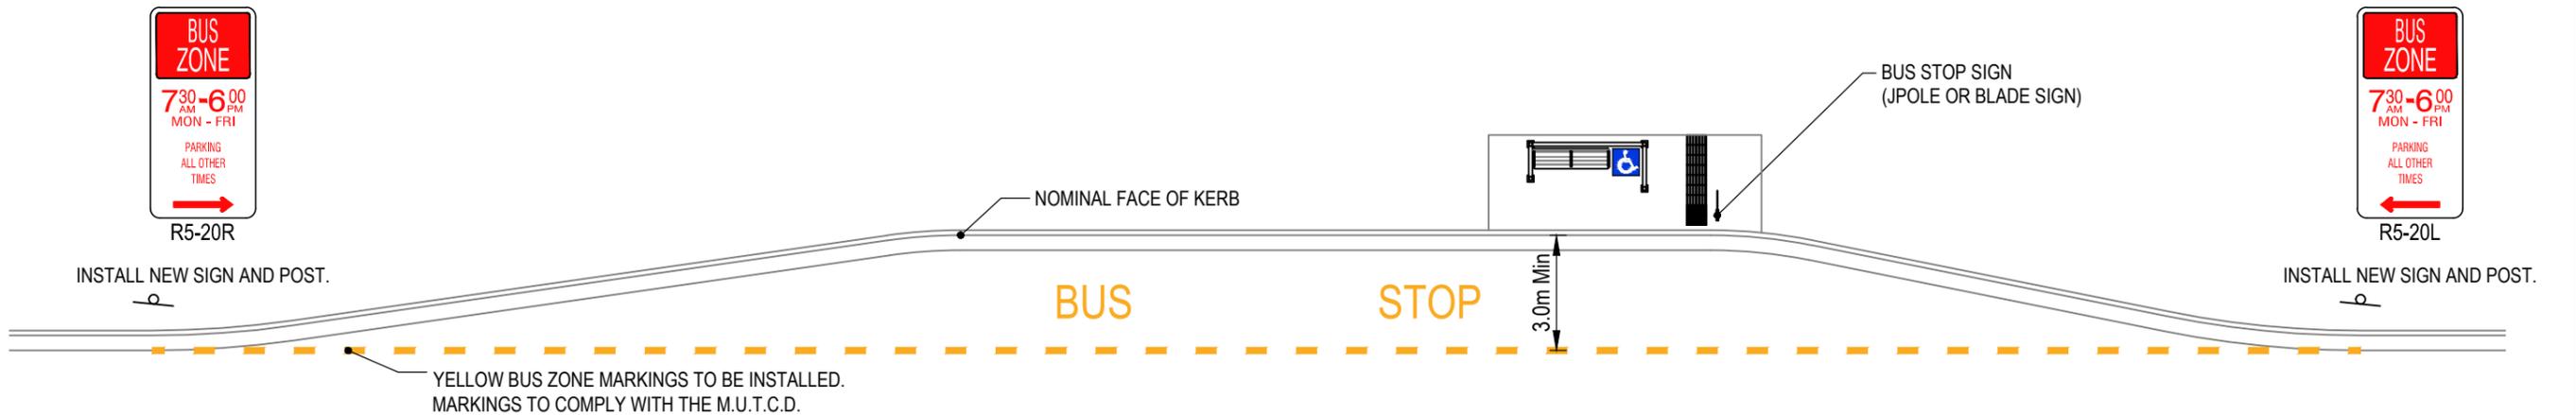

INDENTED BUS BAY
1:200

SURVEY REF:	RL:
COORDS:	
AZIMUTH DATUM: MGA ZONE 56	
LEVEL DATUM: AHDD	
SURVEYED	
NOTE * Indicates signatures on original issue of drawing or latest revision of the drawing.	

AMENDMENTS						
REV	DESCRIPTION	DRAWN	VERIFIED	APPROVED	DATE	
A	CONSTRUCTION ISSUE	DJC				
B	TRANSLINK AMENDMENTS	DJC				
C	NOTE AMENDED	DJC				
D	AMENDED TO SUIT PTIM 2015	MAB				
E	BUS BAY WIDTH AMENDED	DJC	SGM*	JEK*	02/12/2016	

SCALES			
Scales As shown. (UNO) FULL SIZE A3			
DESIGNED	D.J.CAMPBELL		JUN 2014
DRAWN	D.J.CAMPBELL		JUN 2014
VERIFIED			
REPO No.	04340		OCT 2014
RPEQ	IAN MUNRO*		

GLADSTONE REGIONAL COUNCIL

5 Don Cameron Drive,
Calliope Qld 4680
P.O. Box 29, Gladstone DC Qld. 4680
Ph. +61 7 49700700 Fax. +61 7 49758500
Email: DesignServices@gladstonerc.qld.gov.au

GRC
BUS STOP STANDARDS
BUS STOP LINE MARKING
DETAIL PLAN

CONSTRUCTION		
DRAWING NO.		
GRC-B-009		
A3 SHEET	REVISION	E