

PREFERRED
TAPER LENGTHS

SPEED km/h	m (MIN)
60	25
80	50
100	75



GRAVEL SUB BASE AT EXISTING CROSS FALL
BITUMEN SEAL (OPTIONAL).
FOR DESIGN PAVEMENT DETAILS REFER NOTE 5

2-COAT SEAL (INDICATIVE DESIGN)
TOP COAT: C170 BITUMEN @ 1.9 l/m²
14MM AGGREGATE @ 95m²/m³
BOTTOM COAT: C170 BITUMEN @ 1.1 l/m²
10MM AGGREGATE @ 140m²/m³


BUS STOPPING AREA SAME SIDE AS SIDE ROAD




BUS STOPPING AREA OPPOSITE SIDE TO SIDE ROAD

NOTES


1. APPROACH SIGHT DISTANCE APPROPRIATE TO THE APPROACH SPEED SHOULD BE PROVIDED ON EACH APPROACH TO THE BUS STOP.
2. A SCHOOL BUS STOPPING LOCATION SHOULD ONLY BE SIGNED AS A SCHOOL BUS STOP WHERE SIGHT DISTANCE IS RESTRICTED AND CANNOT BE SUFFICIENTLY IMPROVED.
3. THE SCHOOL BUS STOP SHOULD BE LOCATED ON THE DEPARTURE SIDE OF INTERSECTIONS, CHILDREN'S CROSSING LOCATIONS, AND PROPERTY ACCESSES, WHERE POSSIBLE.
4. REFER TO THE LATEST
 - AUSTROADS GUIDE TO ROAD DESIGN MANUALS.
 - DEPARTMENT OF TRANSPORT & MAIN ROADS GUIDE FOR THE ROAD SAFETY MANAGEMENT OF RURAL SCHOOL BUS ROUTES AND BUS STOPS.
5. FOR PAVEMENT DEPTHS AND DETAILS REFER TO CAPRICORN MUNICIPAL DEVELOPMENT GUIDELINES (CMDG) - PAVEMENT DESIGN - D2 DESIGN GUIDELINES, TABLE D2.08.1

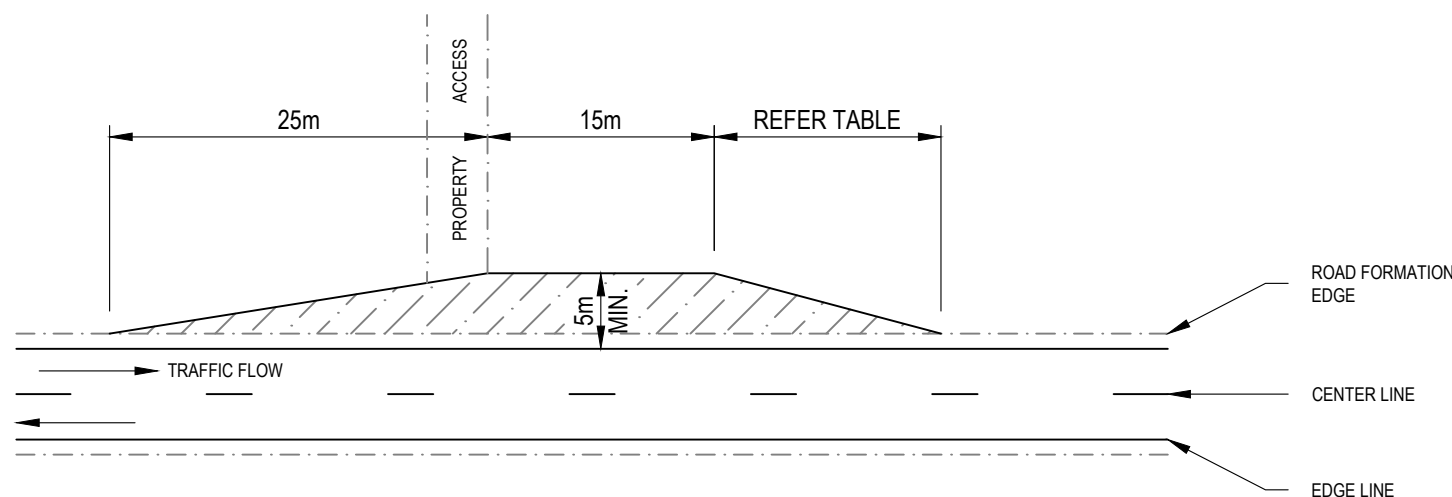

BUS STOPPING AREA ADJACENT TO PROPERTY ACCESS

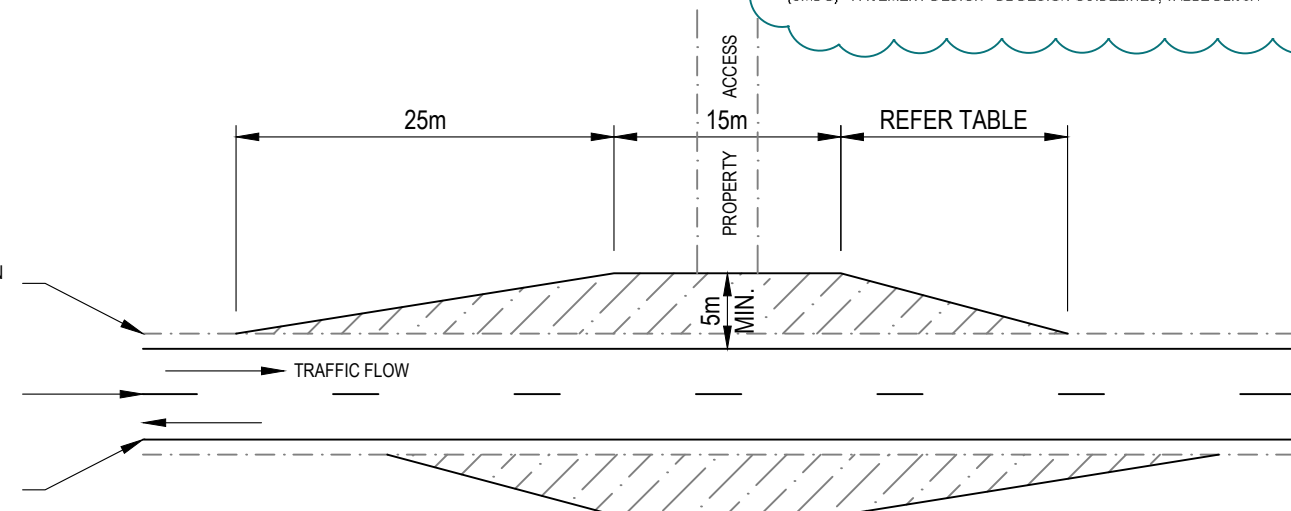

BUS STOPPING AREA ACROSS AND/OR OPPOSITE PROPERTY ACCESS

SURVEY REF: COORDS: AZIMUTH DATUM: MGA ZONE 56 LEVEL DATUM: AHDD SURVEYED	RL:	AMENDMENTS					SCALES			<div></div> <div>5 Don Cameron Drive, Calliope Qld 4680 P.O. Box 29, Gladstone DC Qld. 4680 Ph. +61 7 49700700 Fax. +61 7 49758500 Email: DesignServices@gladstonerc.qld.gov.au</div>	<div>GRC</div> <div>BUS STOP STANDARDS</div> <div>RURAL SCHOOL BUS STOP AREA</div> <div>SETOUT PLAN</div>			CONSTRUCTION				
		REV	DESCRIPTION	DRAWN	VERIFIED	APPROVED	DATE	Scales As shown. (UNO) FULL SIZE A3						DRAWING NO.				
		A	CONSTRUCTION ISSUE	DJC				DESIGNED	D.J.CAMPBELL					JUN 2014	GRC-B-011			
		B	NOTES AMENDED	DJC	SGM*	JEK*	02/12/2016	DRAWN	D.J.CAMPBELL					JUN 2014	A3 SHEET			
								VERIFIED							REVISION			
NOTE * Indicates signatures on original issue of drawing or latest revision of the drawing.							REPQ No.	04340		B								
							RPEQ											