


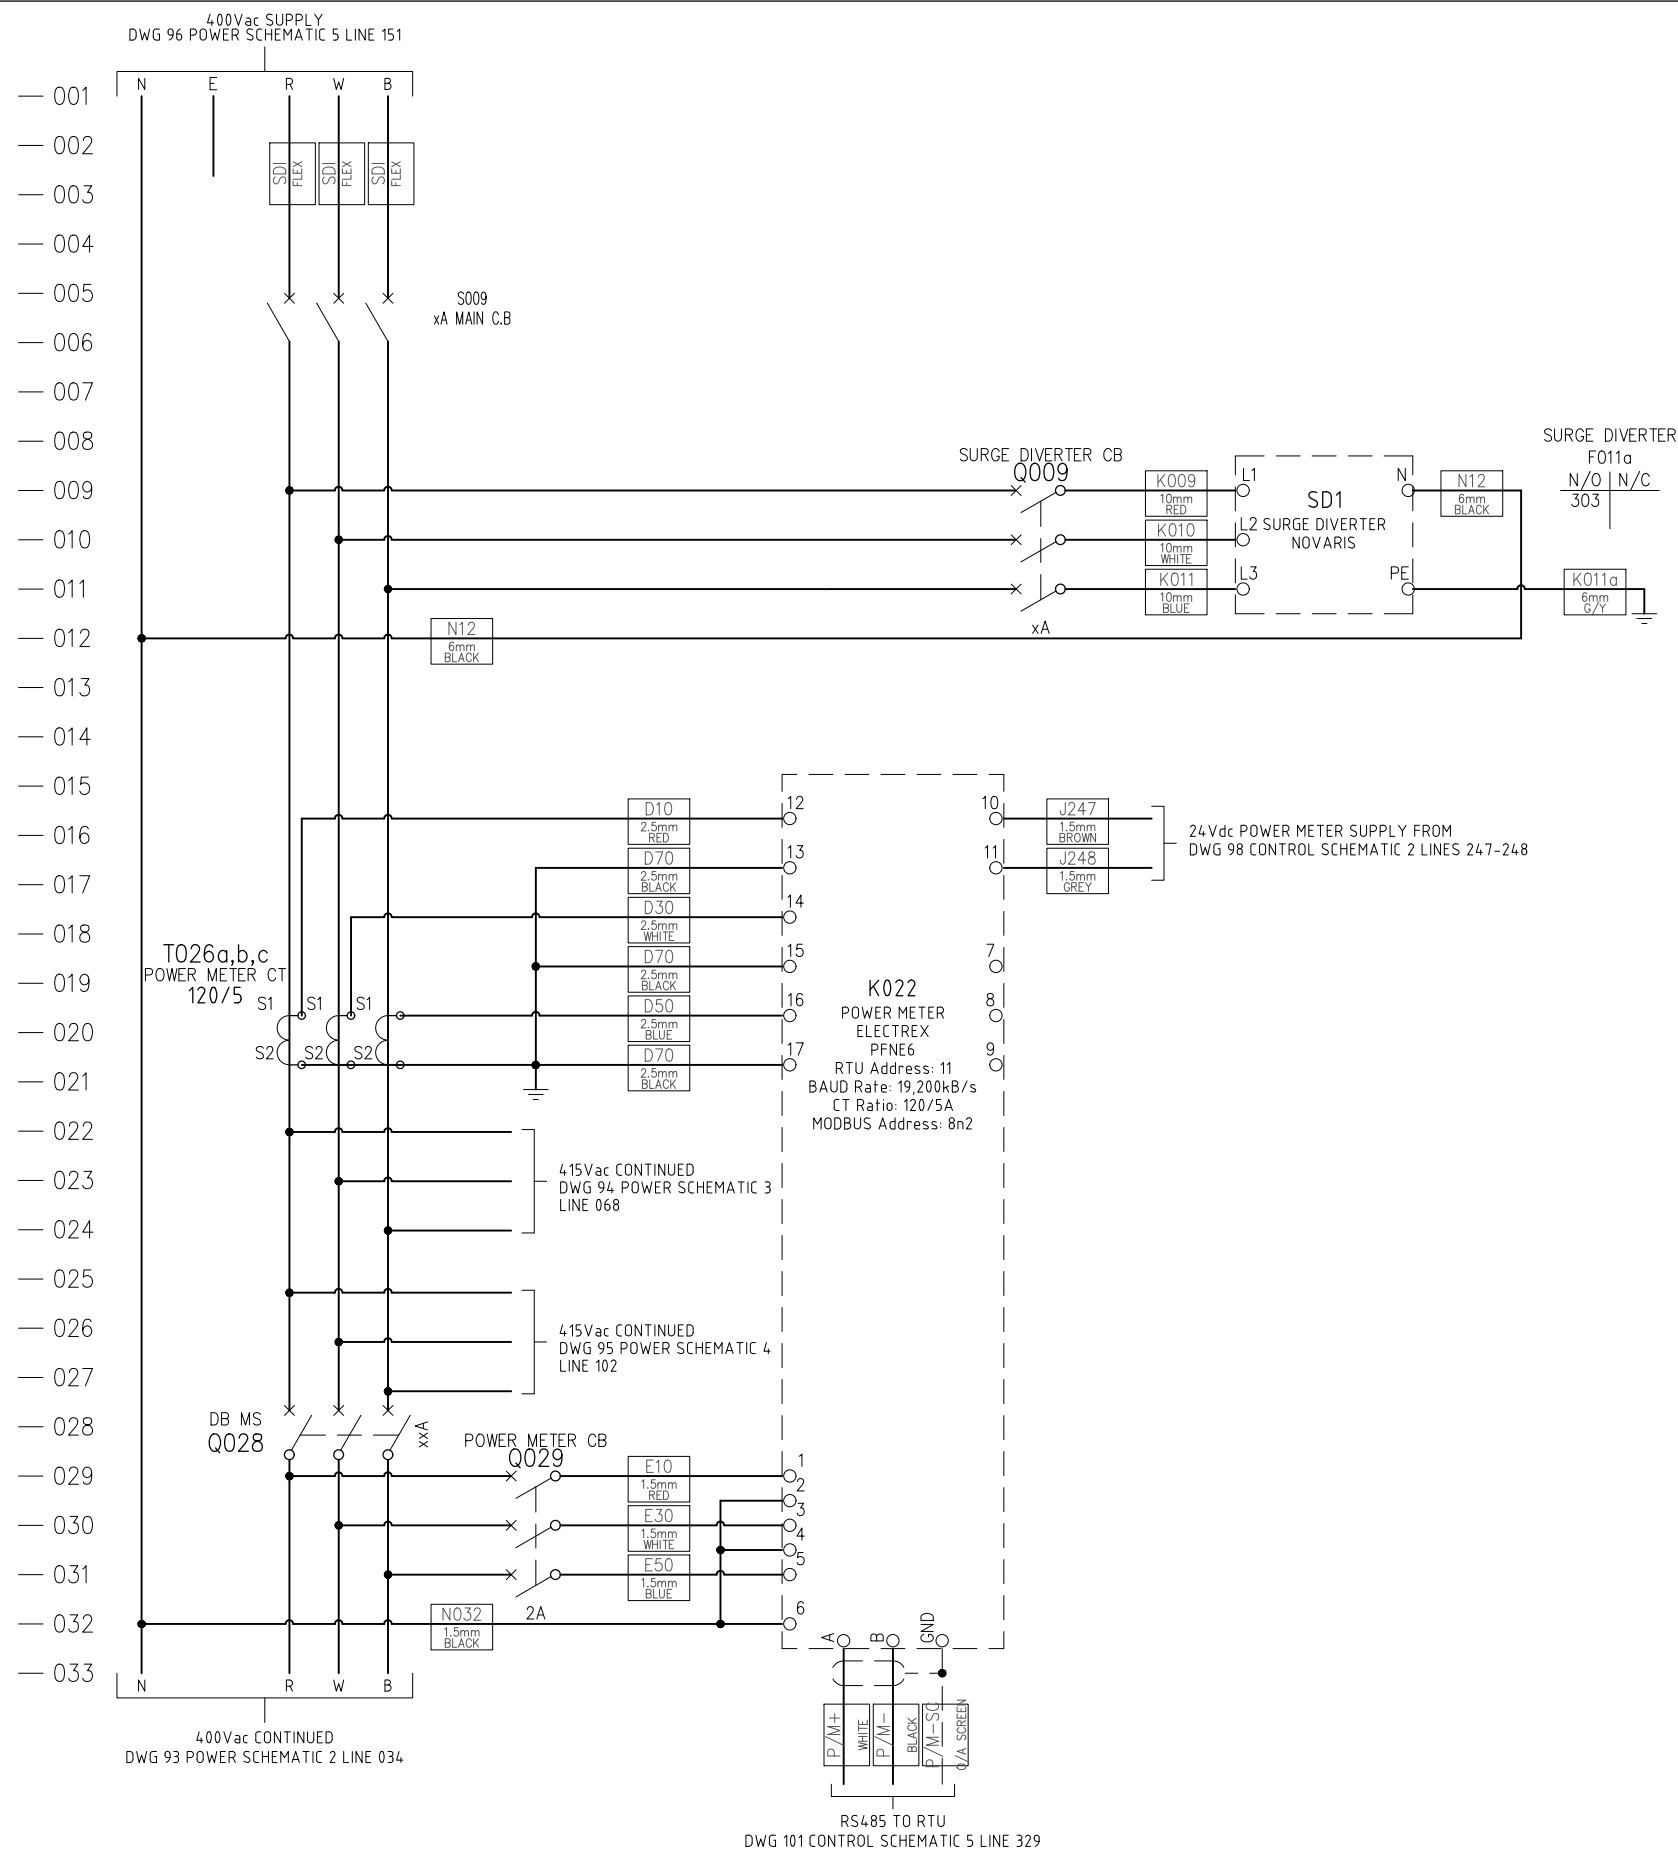

TERMINAL LEGEND	
	FUSE TERMINAL
	THROUGH TERMINAL
	DISCONNECT TERMINAL

AMENDMENTS			
REV	DESCRIPTION	CHECKED	DATE
0	ISSUED FOR REFERENCE		



GLADSTONE REGIONAL
COUNCIL

P.O. Box 29, Gladstone Qld. 4680

STANDARD DRAWING
DUAL SEWERAGE PUMP STATION
SWITCHBOARD 4-22KW VSD
POWER SCHEMATIC 1

DRAWING NO.
GRC-ED-092

A1 SHEET	REVISION	0
----------	----------	---