


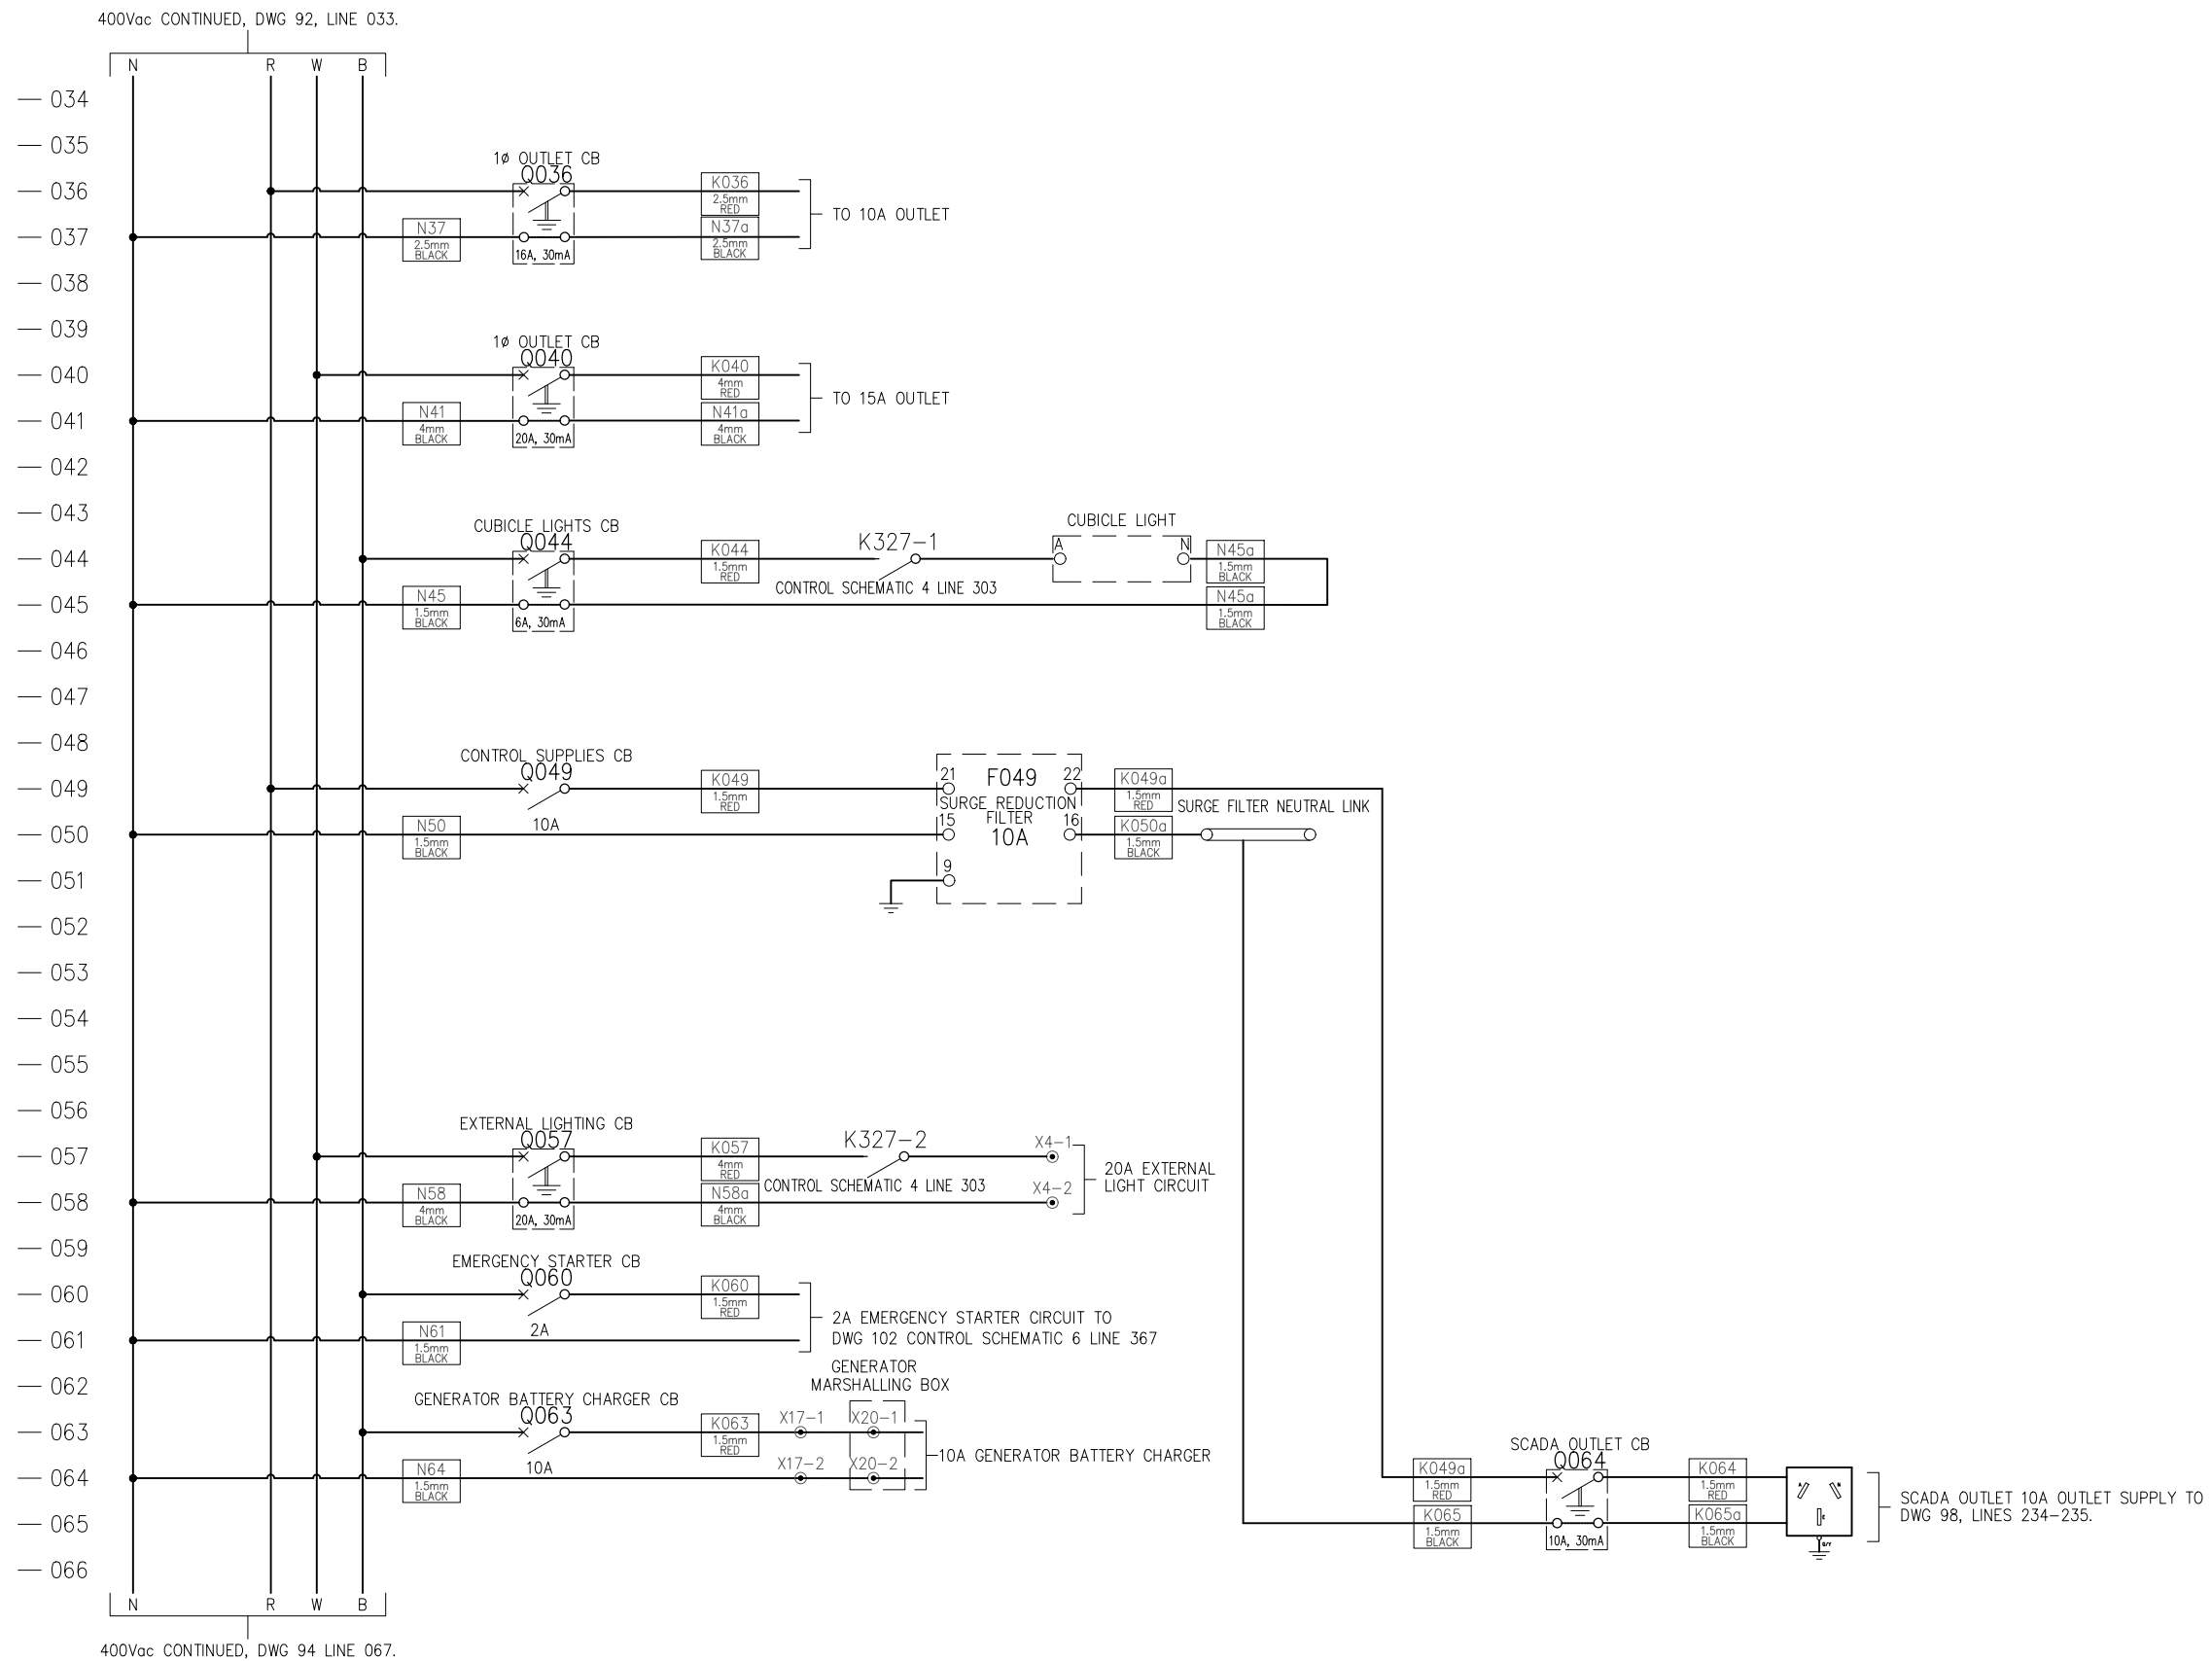

TERMINAL LEGEND	
	FUSE TERMINAL
	THROUGH TERMINAL
	DISCONNECT TERMINAL

AMENDMENTS			
REV	DESCRIPTION	CHECKED	DATE
0	ISSUED FOR REFERENCE		



GLADSTONE REGIONAL COUNCIL

P.O. Box 29, Gladstone Qld. 4680

STANDARD DRAWING

DUAL SEWERAGE PUMP STATION

SWITCHBOARD 4-22KW VSD

POWER SCHEMATIC 2

DRAWING NO.

GRC-ED-093

A1 SHEET	REVISION	0
----------	----------	---