



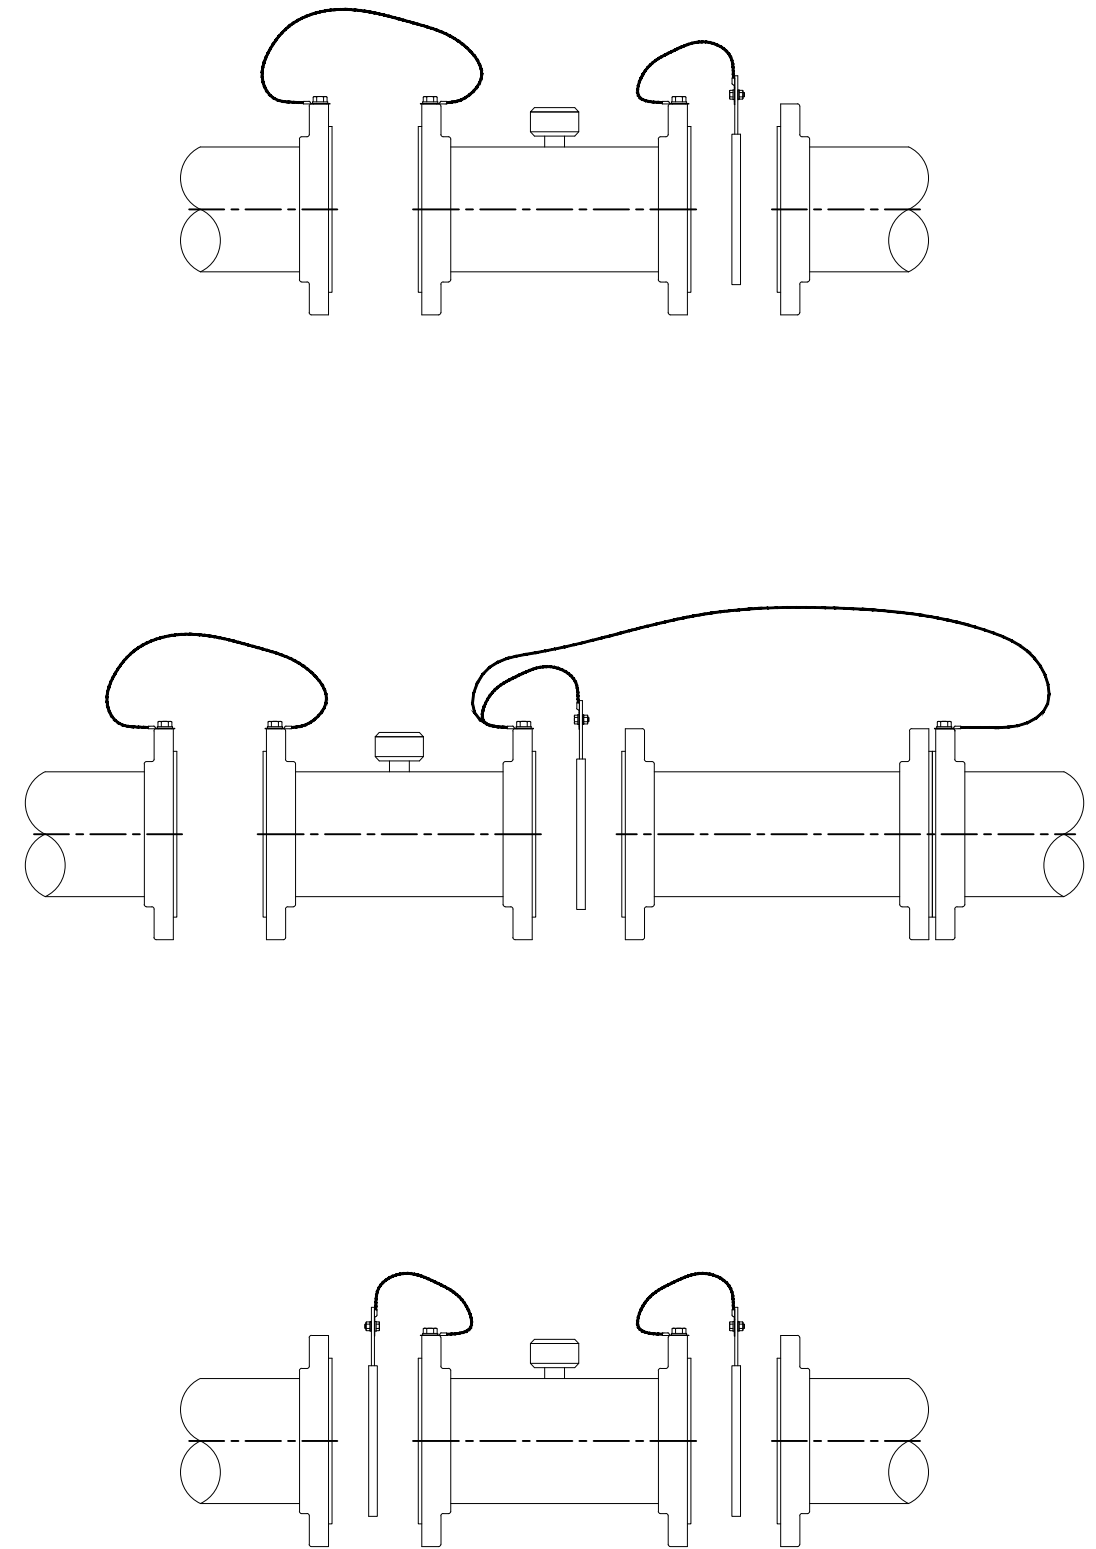

AMENDMENTS			
REV	DESCRIPTION	CHECKED	DATE
0	ISSUED FOR REFERENCE		

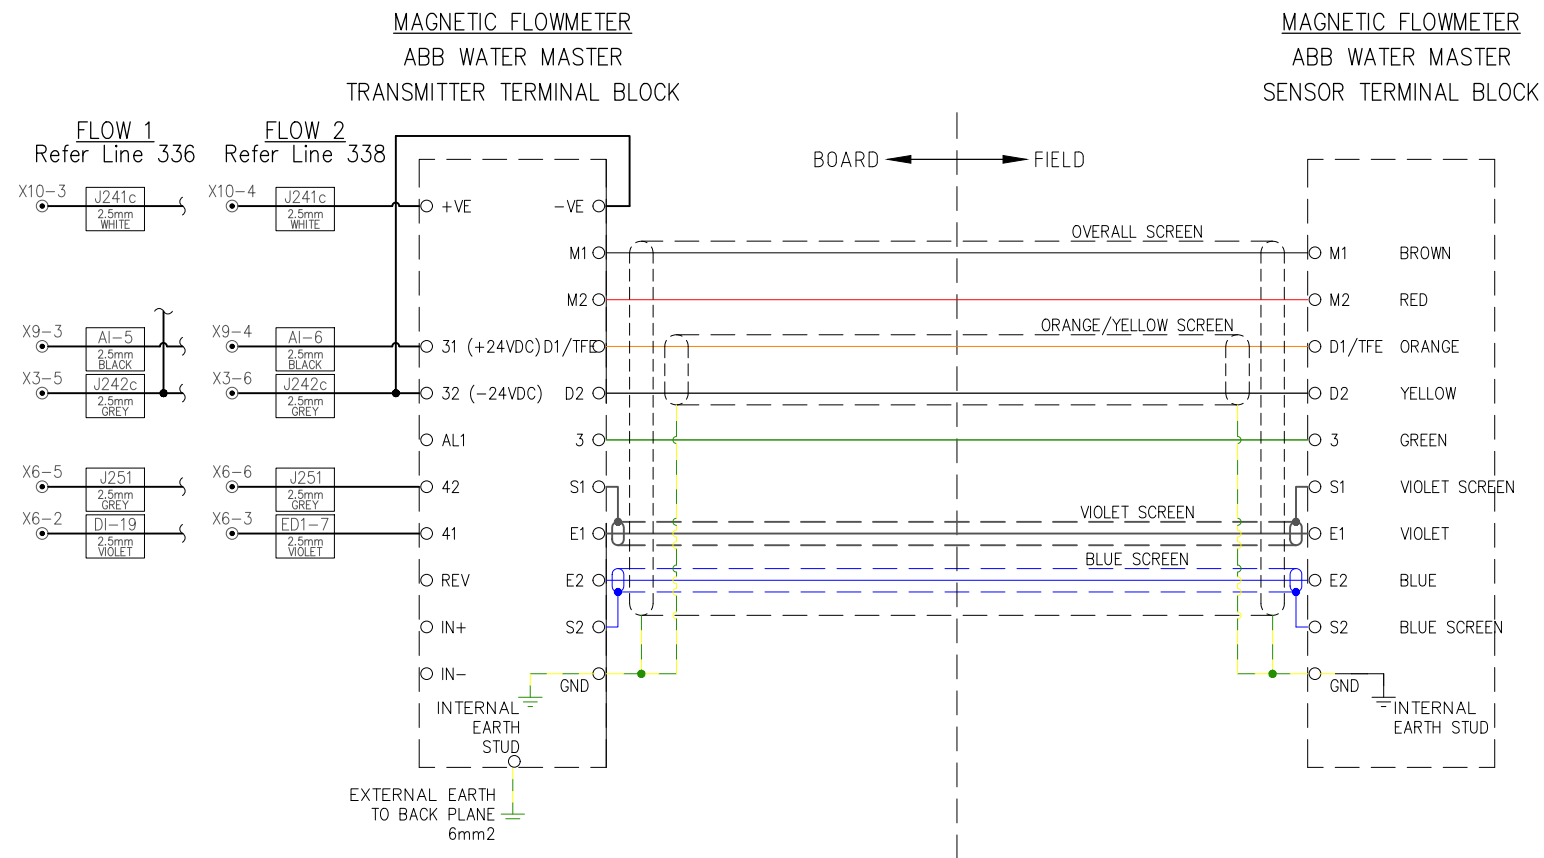

GLADSTONE REGIONAL COUNCIL

P.O. Box 29, Gladstone Qld. 4680

STANDARD DRAWING

DUAL SEWERAGE PUMP STATION

SWITCHBOARD 4-22KW VSD

ABB FLOWMETER WIRING & INSTALLATION

DRAWING NO.

GRC-ED-104

A1 SHEET REVISION 0