


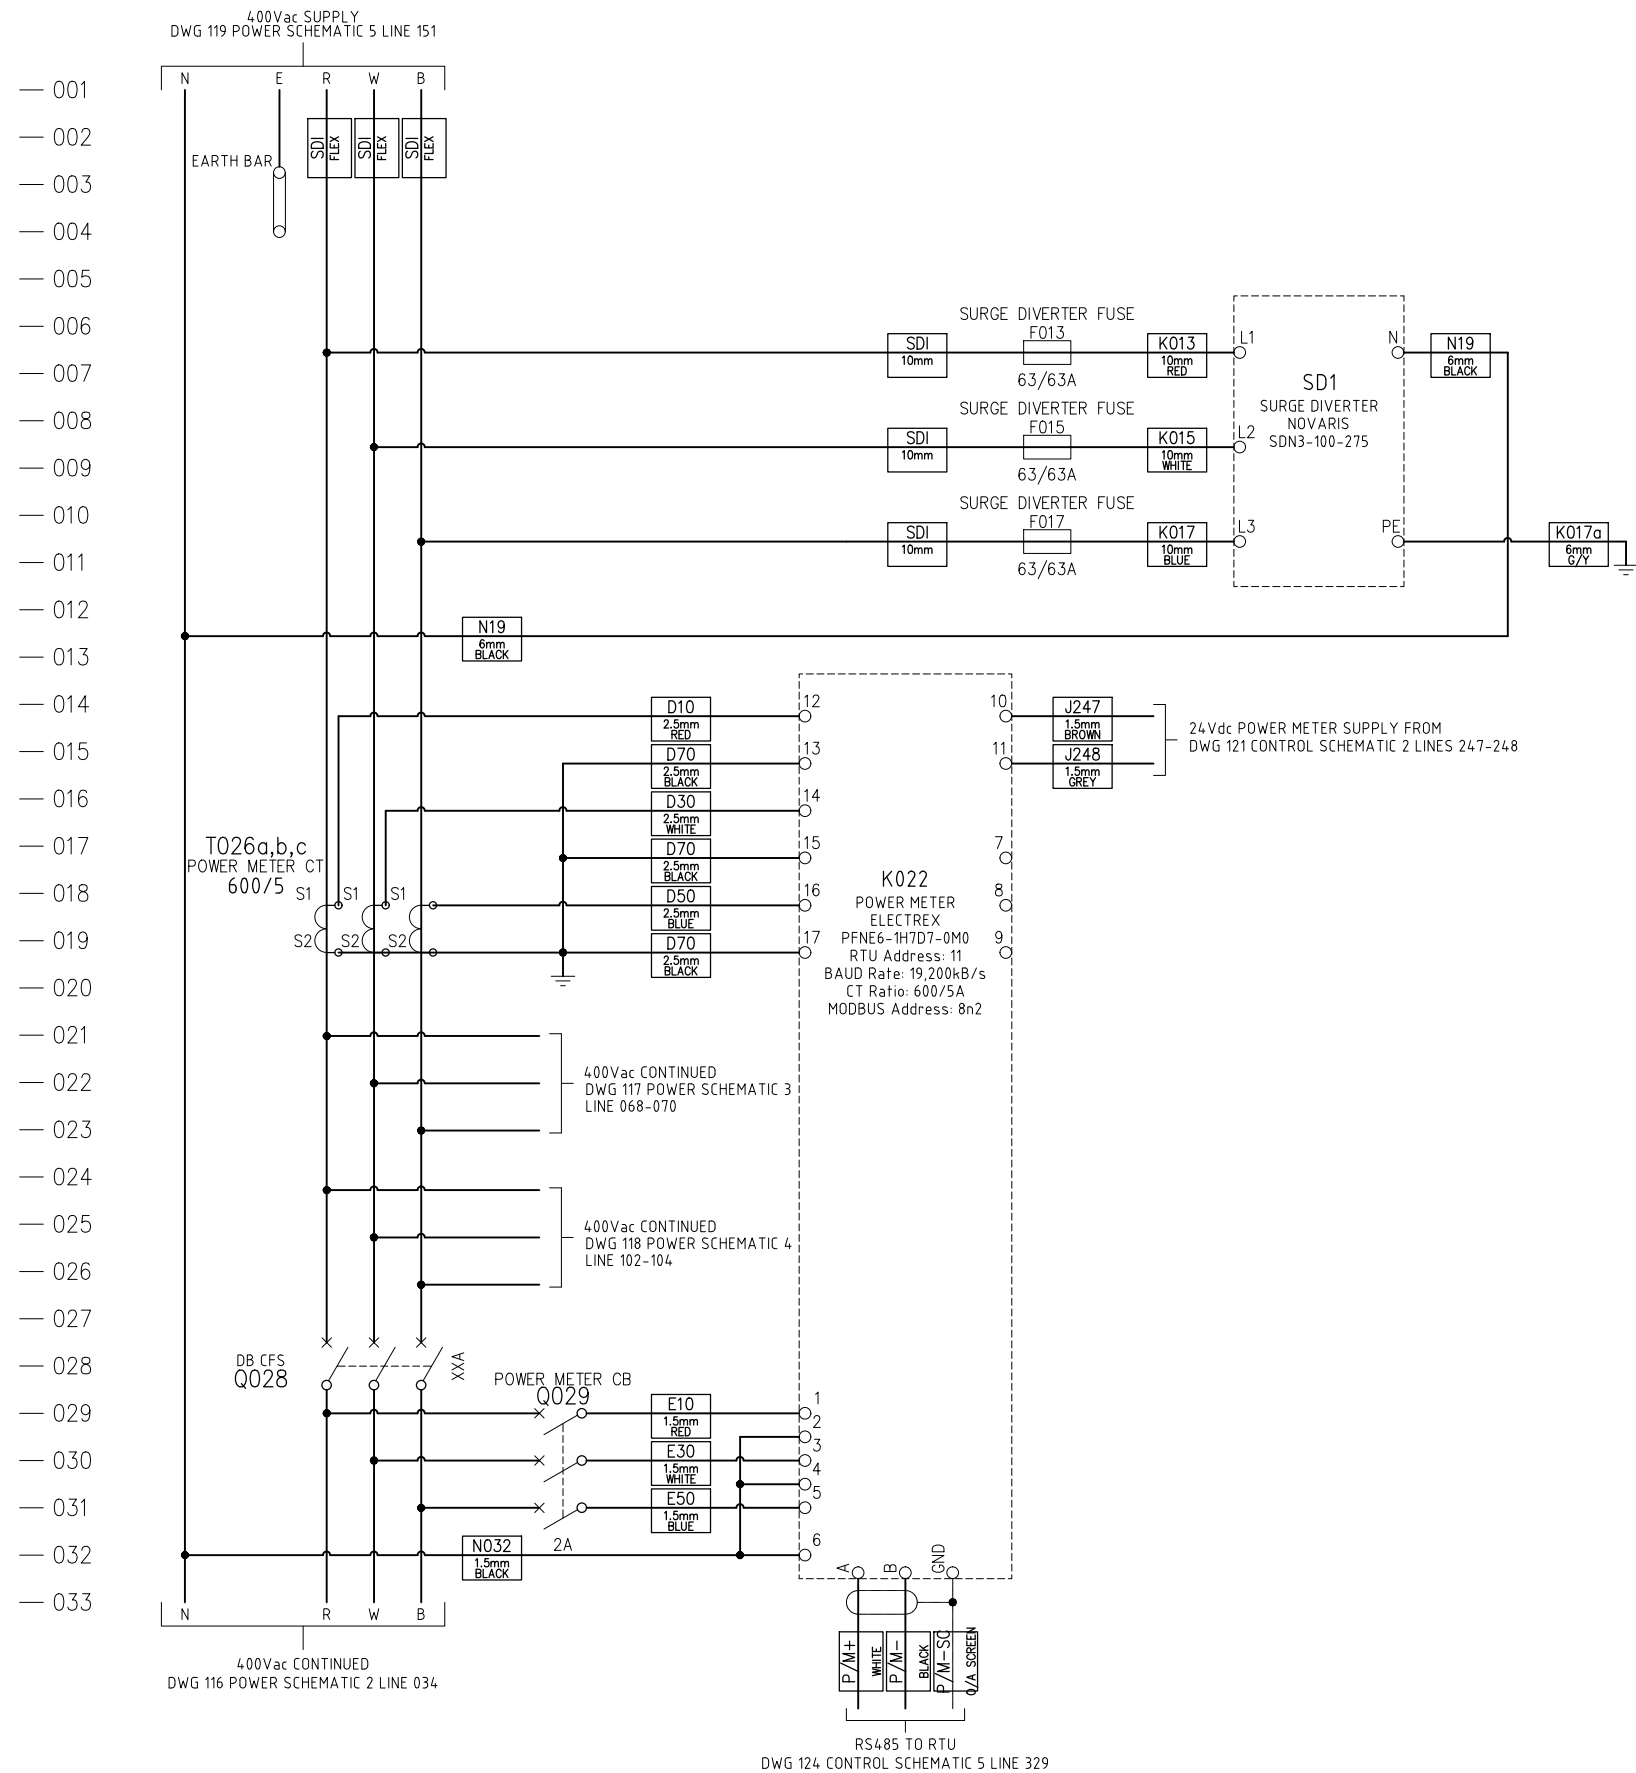

AMENDMENTS			
REV	DESCRIPTION	CHECKED	DATE
0	ISSUED FOR REFERENCE		

PRINTED ON Friday, 8 August 2025 3:23:26 PM BY Roseben Enriquez



**GLADSTONE REGIONAL
COUNCIL**

P.O. Box 29, Gladstone Qld. 4680

**STANDARD DRAWING
DUAL SEWERAGE PUMP STATION
SWITCHBOARD 22-160KW VSD
POWER SCHEMATIC 1**

DRAWING NO.

GRC-ED-115

A1 SHEET

REVISION

0