


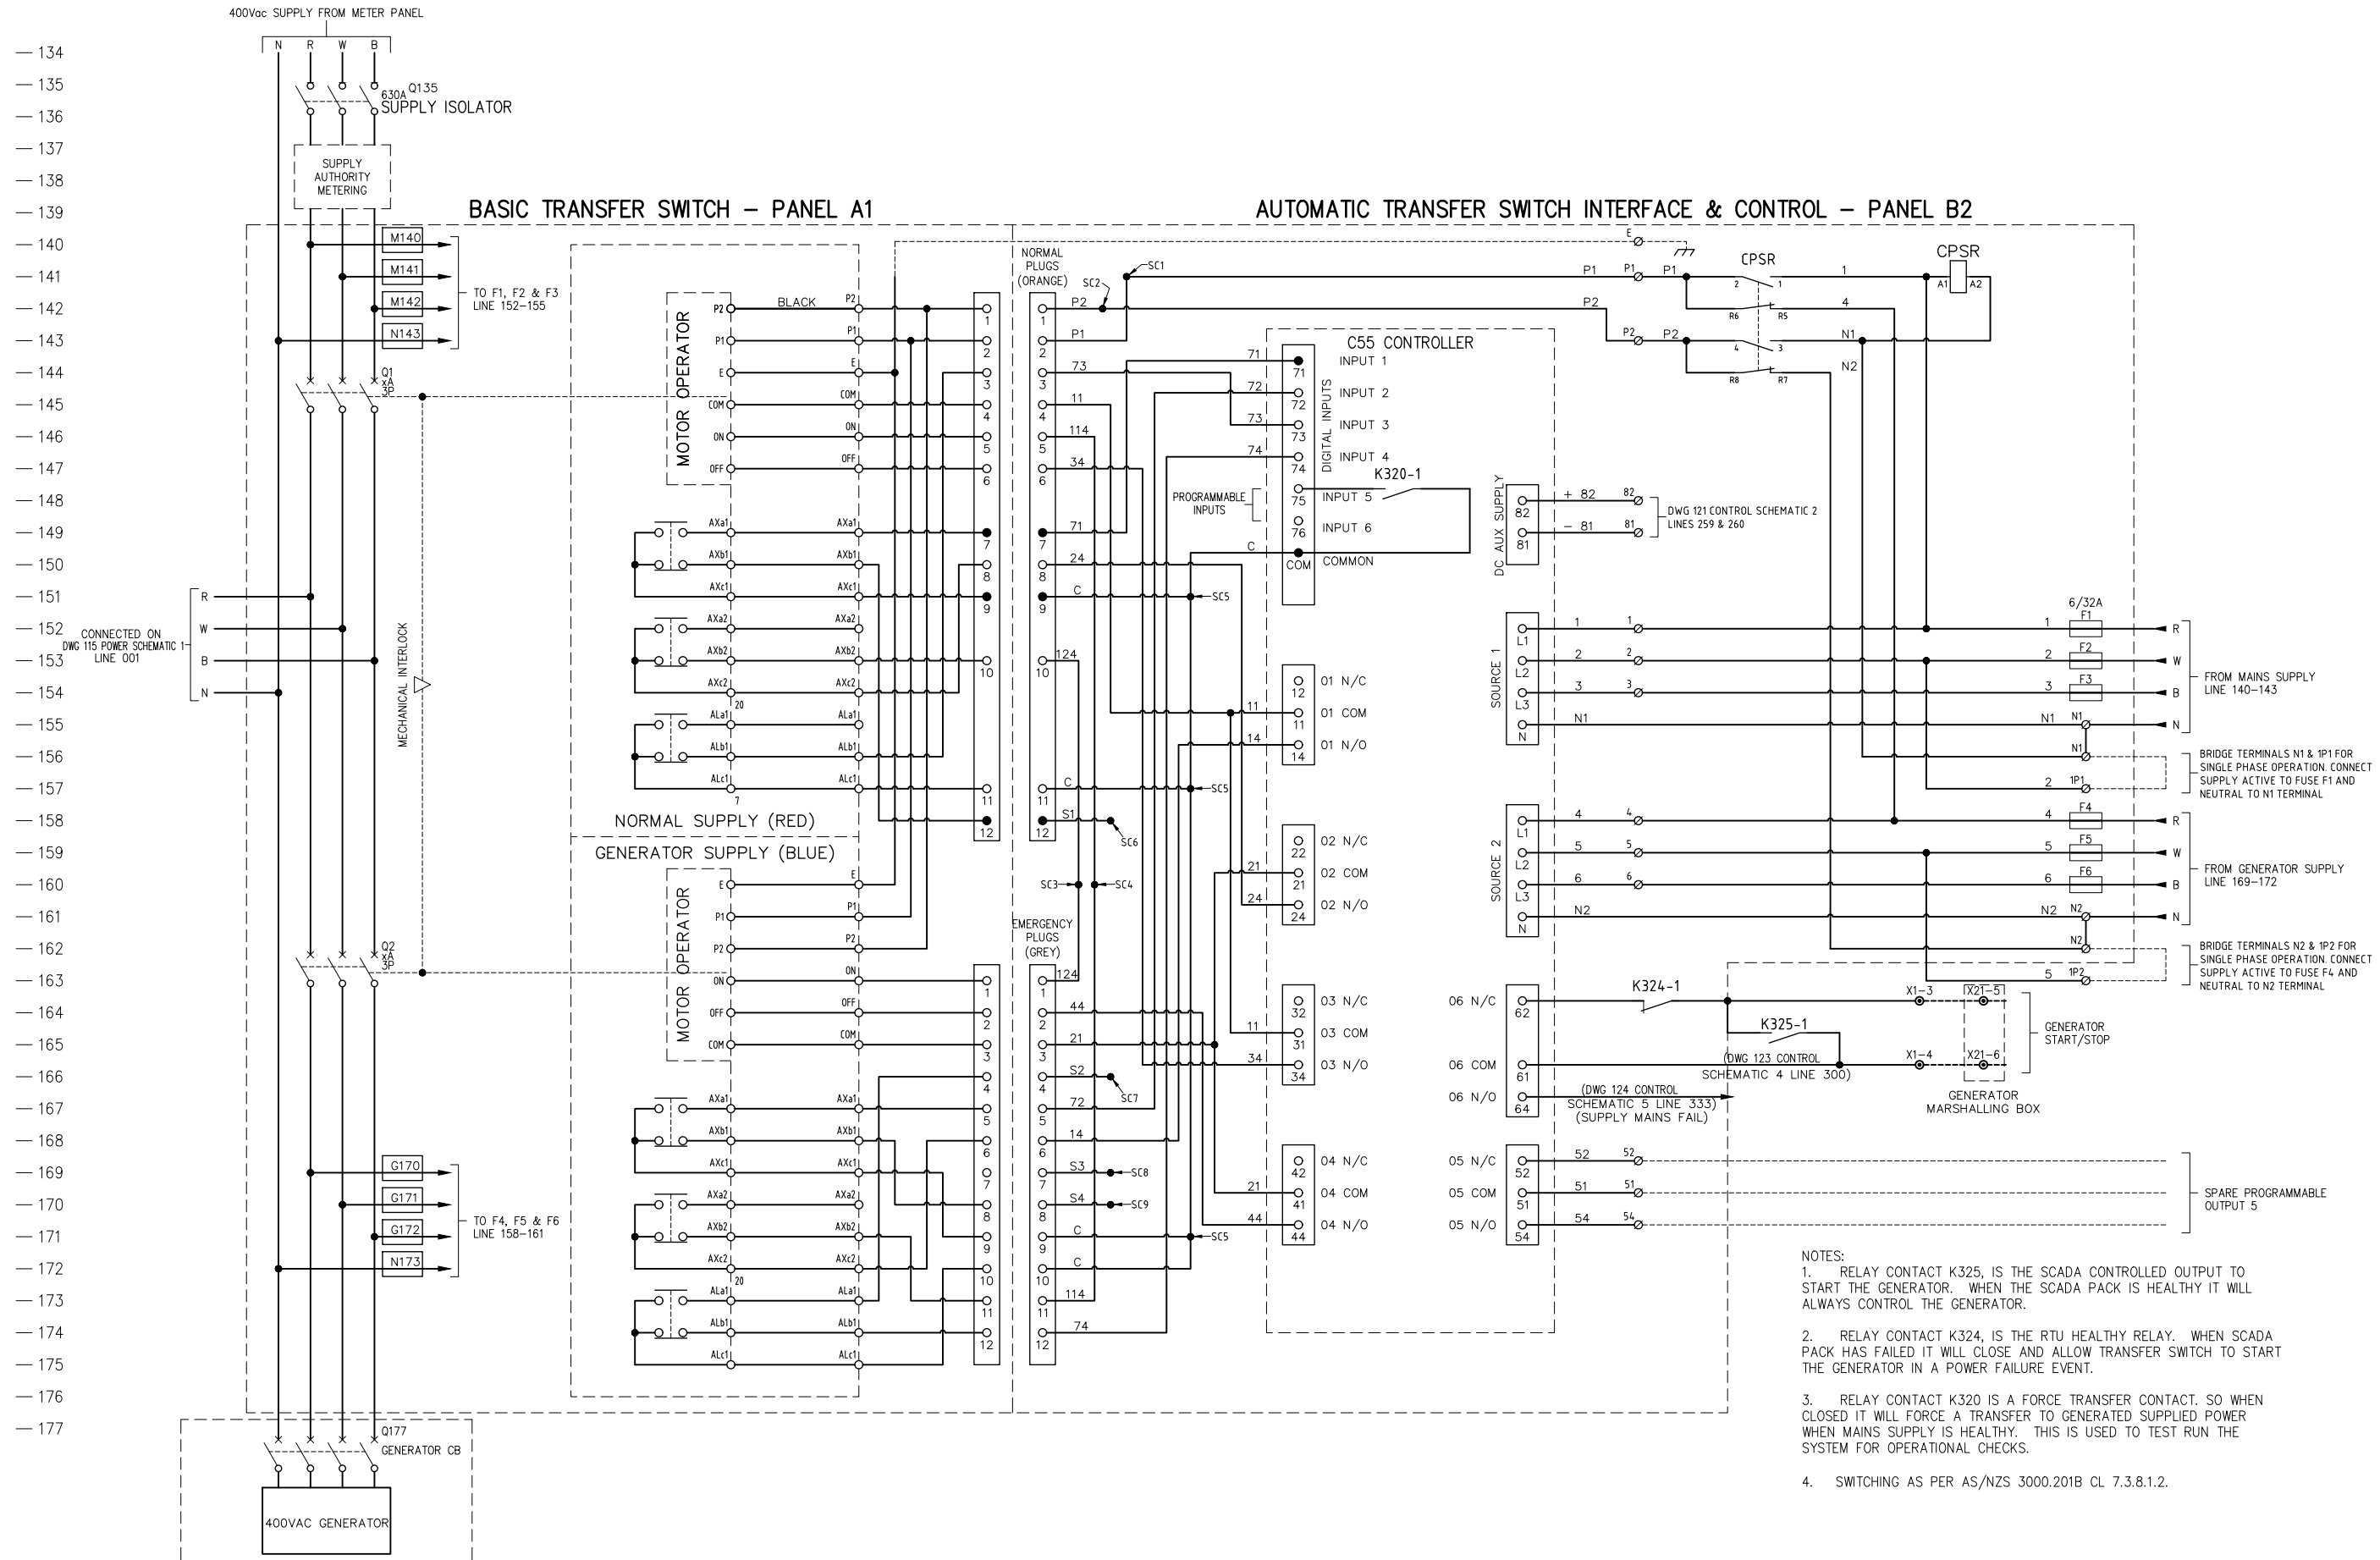

AMENDMENTS			
REV	DESCRIPTION	CHECKED	DATE
0	ISSUED FOR REFERENCE		



GLADSTONE REGIONAL COUNCIL

P.O. Box 29, Gladstone Qld. 4680

STANDARD DRAWING

DUAL SEWERAGE PUMP STATION

SWITCHBOARD 22-160KW VSD

AUTOMATIC TRANSFER SWITCH SCHEMATIC

DRAWING NO.

GRC-ED-119

A1 SHEET	REVISION	0
----------	----------	---