


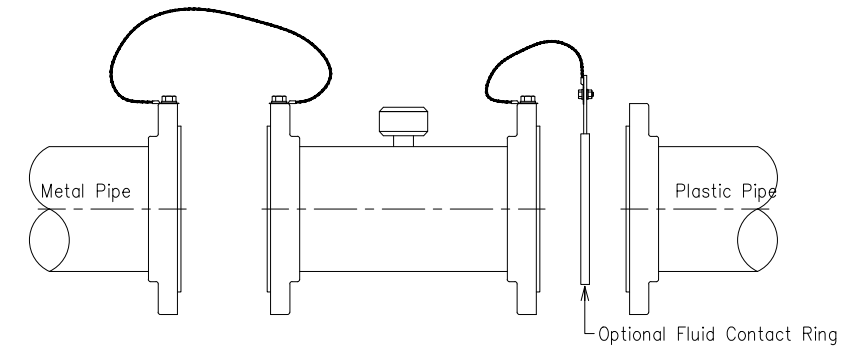


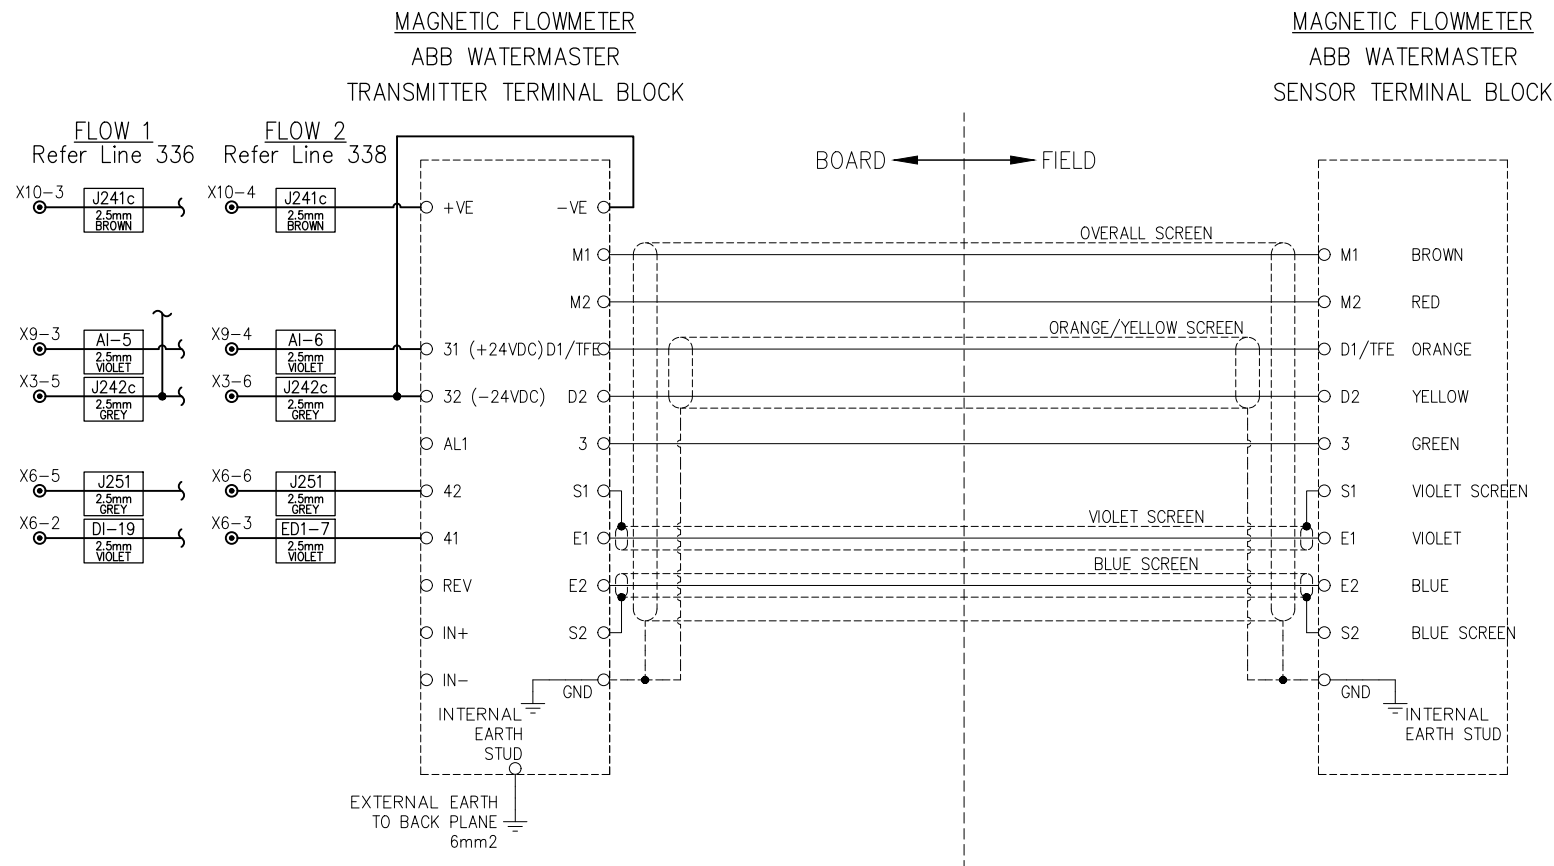

FLANGED METAL PIPE TO PLASTIC PIPE
BONDING CABLE DETAILS

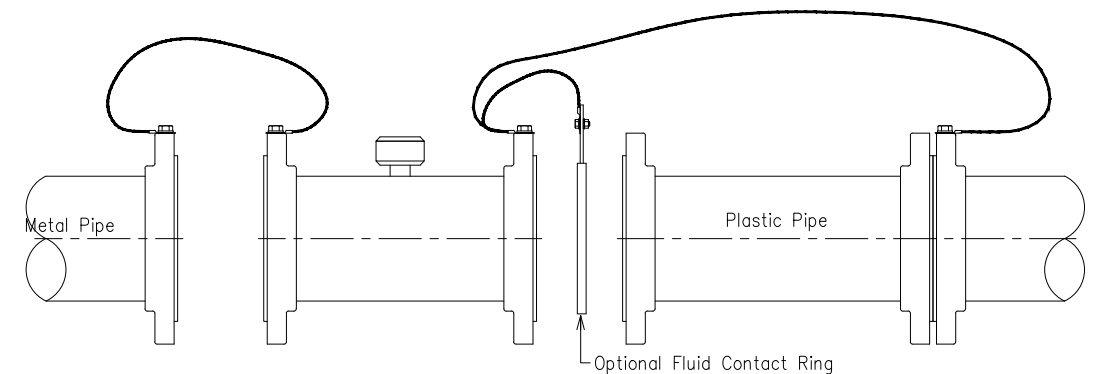

METAL PIPE WITH PLASTIC MAKE-UP INSERT
BONDING CABLE DETAILS

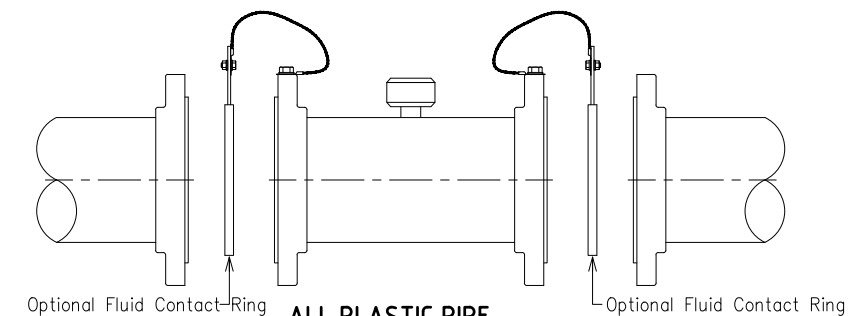

ALL PLASTIC PIPE
BONDING CABLE DETAILS

TERMINAL LEGEND	
	FUSE TERMINAL
	THROUGH TERMINAL
	DISCONNECT TERMINAL

AMENDMENTS			
REV	DESCRIPTION	CHECKED	DATE
0	ISSUED FOR REFERENCE		



GLADSTONE REGIONAL COUNCIL

P.O. Box 29, Gladstone Qld. 4680

STANDARD DRAWING

DUAL SEWERAGE PUMP STATION

SWITCHBOARD 22-160KW VSD

ABB FLOWMETER WIRING & INSTALLATION

DRAWING NO.

GRC-ED-126

A1 SHEET	REVISION	0
----------	----------	---