


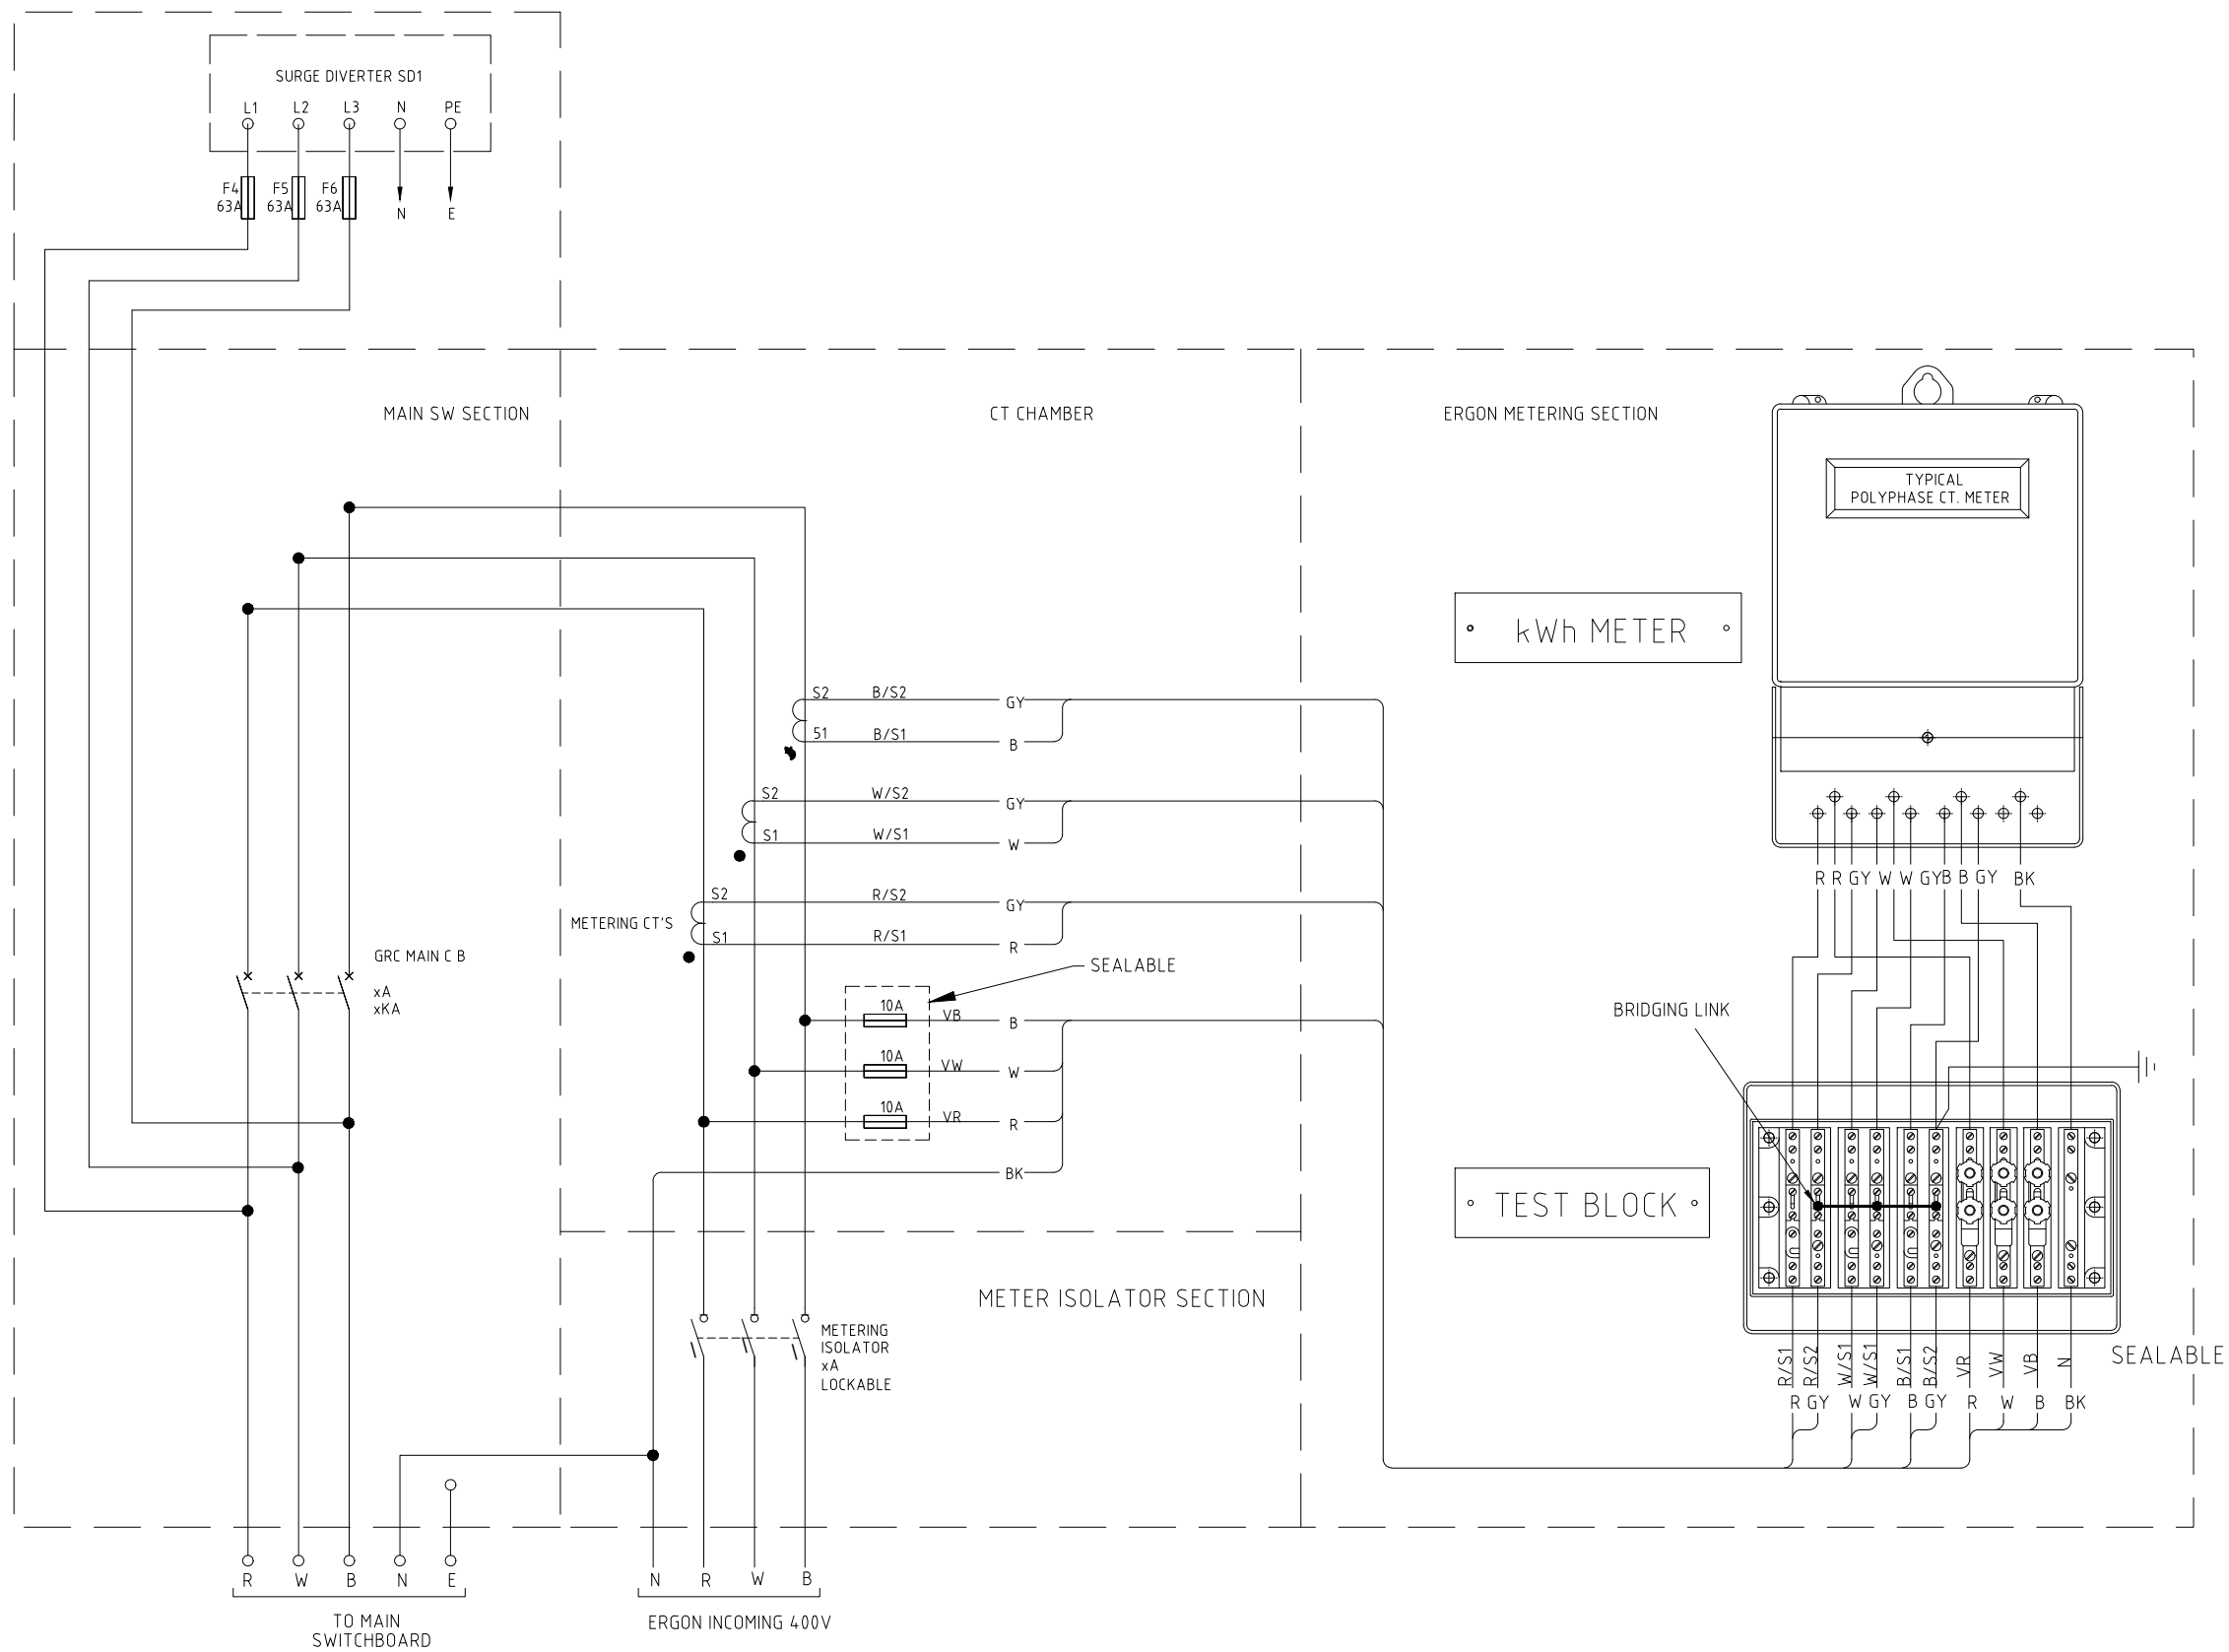

×ALL DIMENSIONS ARE FOR GUIDANCE PURPOSE ONLY. THE MANUFACTURER MUST VERIFY THEIR SWITCHBOARD AS PER AS/NZS 61439 REQUIREMENT WHEN APPLICABLE AND AS PER AS/NZS 3000-2018 AND ALL THE RELEVANT STANDARDS AND LOCAL REGULATIONS, QECM AND MIRS.

AMENDMENTS			
REV	DESCRIPTION	CHECKED	DATE
0	ISSUED FOR REFERENCE		



GLADSTONE REGIONAL COUNCIL

P.O. Box 29, Gladstone Qld. 4680

STANDARD DRAWING
DUAL SEWERAGE PUMP STATION
SWITCHBOARD 22-160KW VSD
SCHEMATIC DIAGRAM

DRAWING NO.
GRC-ED-131

A1 SHEET	REVISION	0
-----------------	-----------------	----------